

B FOUNDATION PLAN
SCALE: 1/4"=1'-0"

American Institute of Building Design
AIBD

N-C-B-D-C
NATIONAL CONTRACTORS BUILDING DESIGN CENTER

I hereby certify that I am a duly licensed and qualified professional engineer and architect in the State of Texas and that I am the author of the design shown on this plan. I further certify that I am not providing any professional services to any other party in connection with this plan. 

R. STEVE BAKER CPBD
building designer
2331 sul ross san angelo, tx.
325-949-3407 rsbakerdesign@msn.com


drawn: **rsb**
checked: _____

2014 VALLEYVIEW
DECKER CUSTOM HOMES

JOB NO.
2235
DATE:

28 JAN. 2008

SHEET.
4
OF 4

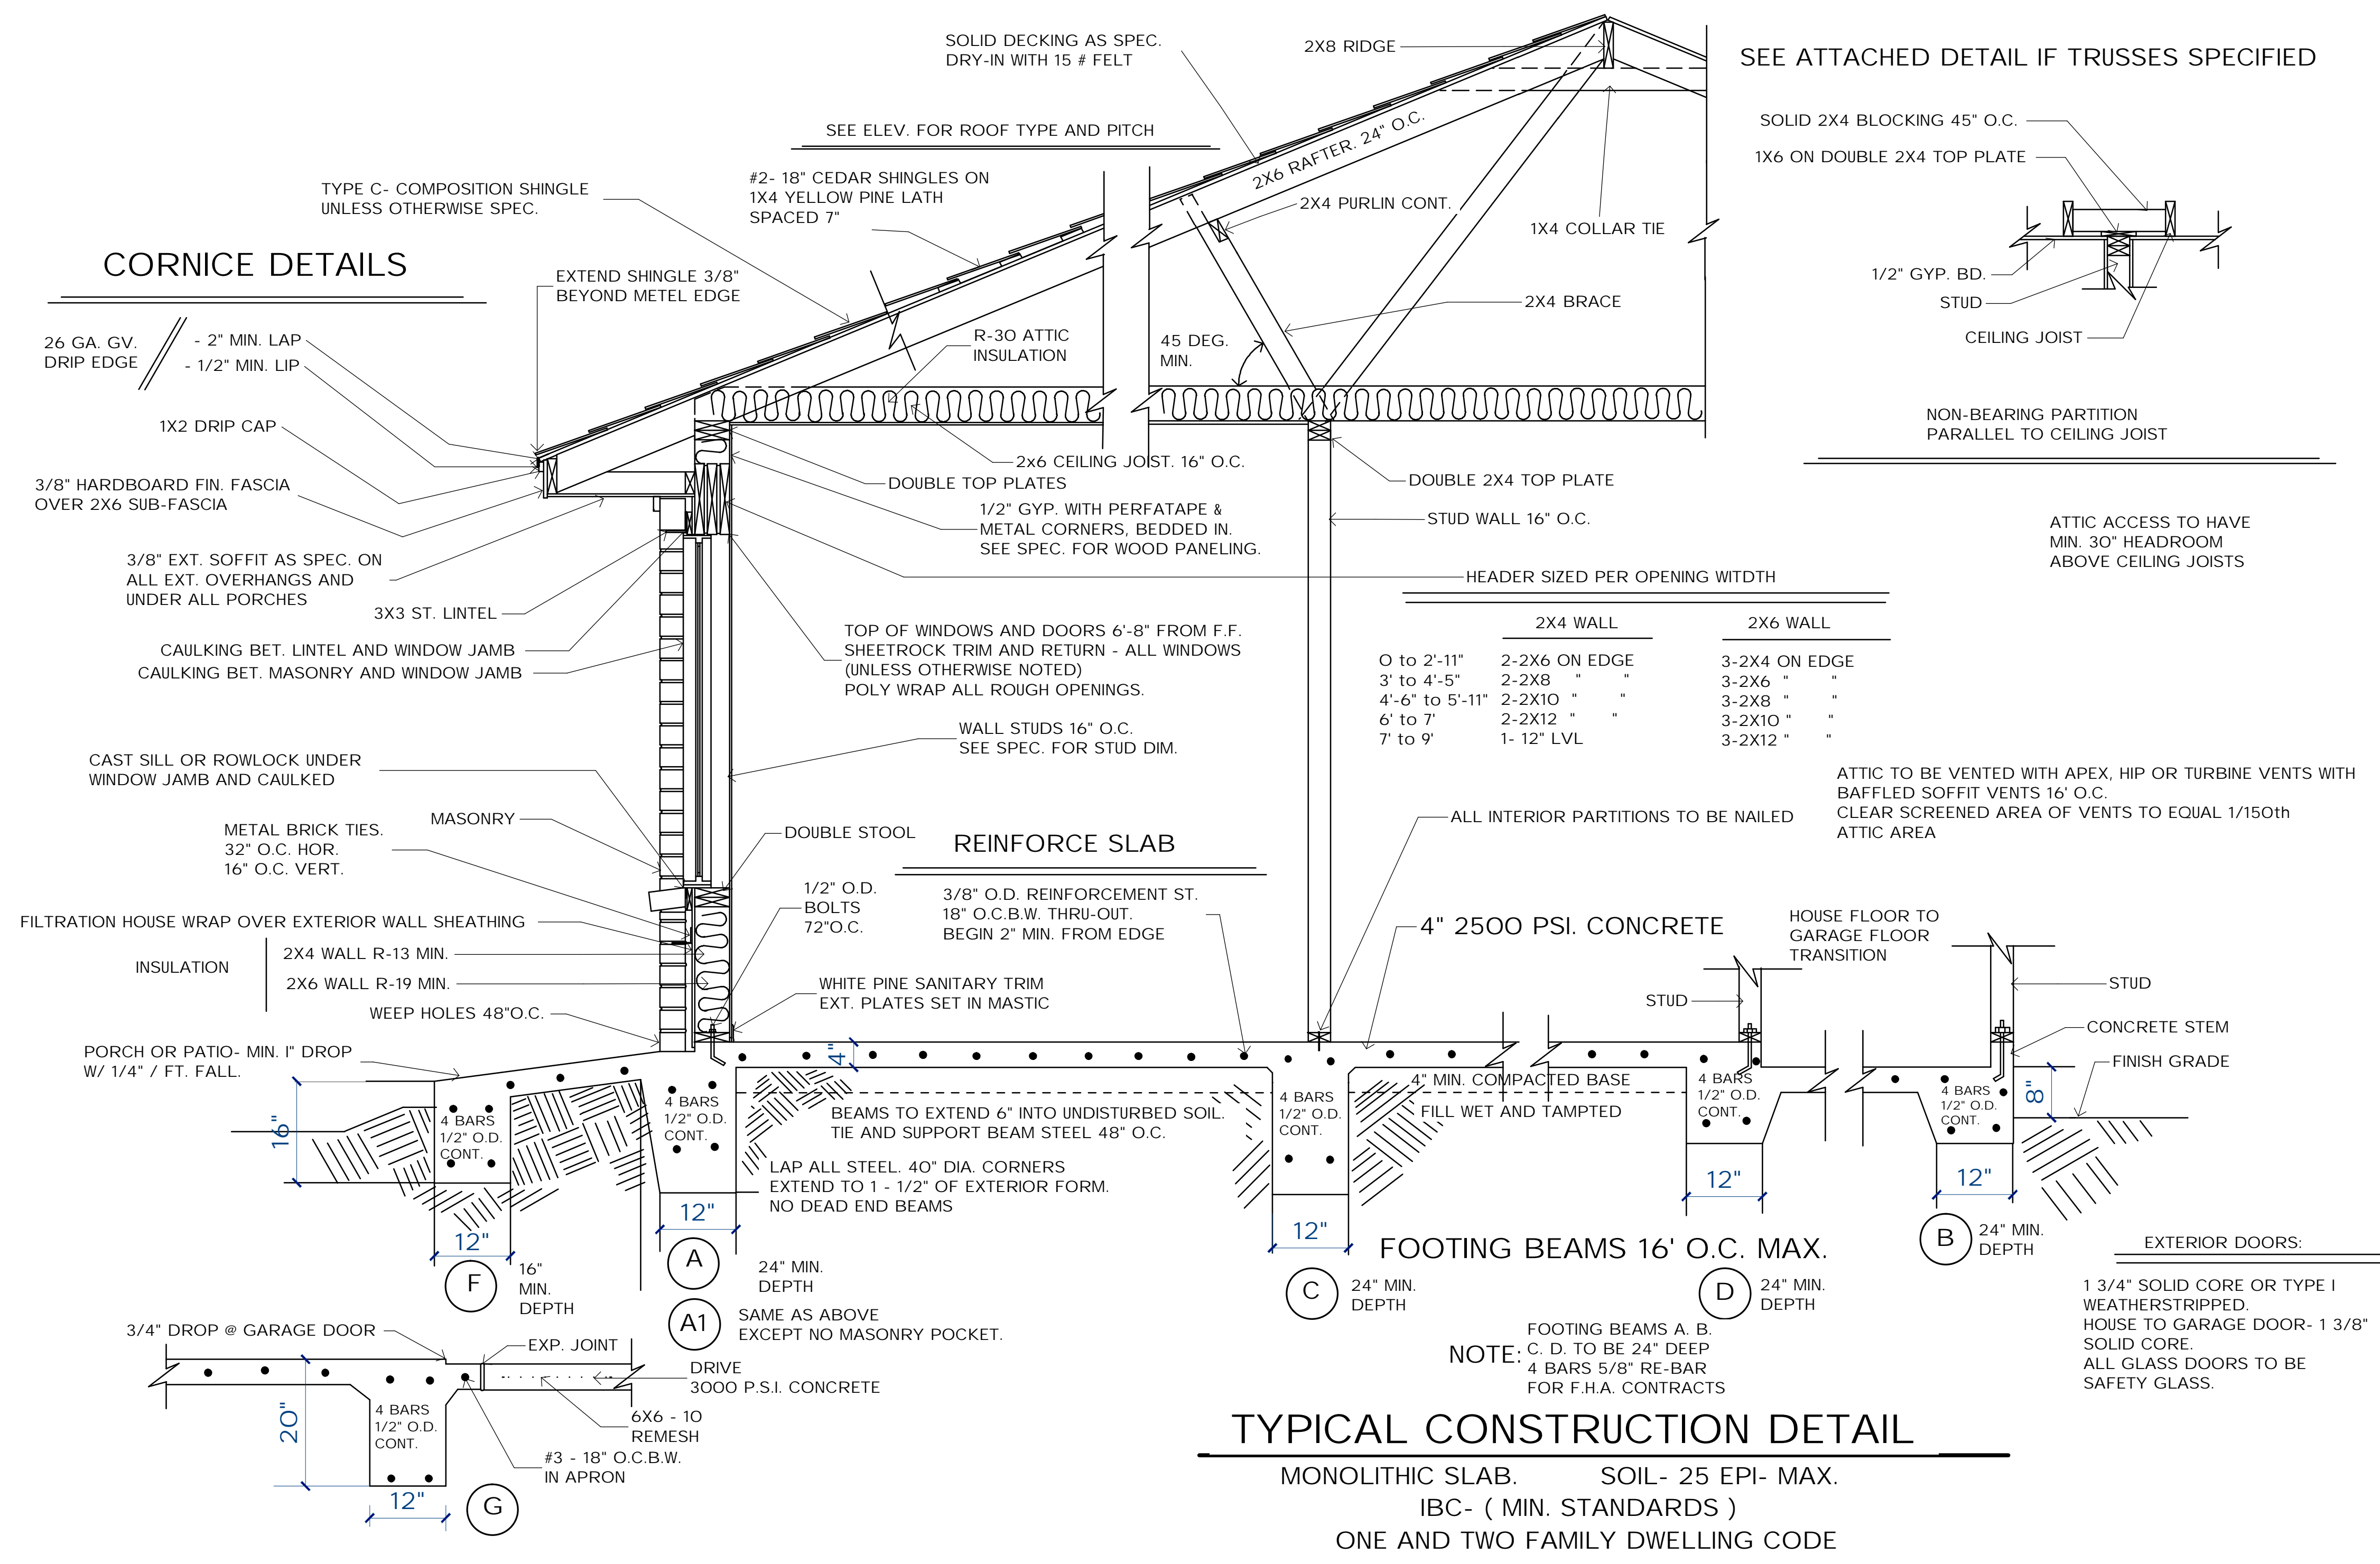

American Institute of Building Design
 AIBD
 N-C-B-D-C
 R. STEVE BAKER CPBD
 building designer
 2531 Sui Ross san ange lo, tx.
 325-949-3407 rsbakerdesign@msn.com

drawn: rsb
 checked:
 2014 VALLEYVIEW
 DECKER CUSTOM HOMES

JOB NO.
 2235
 DATE:
 28 JAN. 2008
 SHEET.
 4
 OF 4